

MtH
CONTRACTING +
CONSULTING LTD.

I TARA PORTER HAVE REVIEWED
AND TAKEN RESPONSIBILITY FOR
THE DESIGN ACTIVITIES. I AM
QUALIFIED, AND AM REGISTERED IN
THE APPROPRIATE CATEGORIES.

TARA PORTER
BCIN: 24454

BCIN: 41875

HEYBOLT ONTARIO LTD.



**TOWNHOUSE
COMPLEX**

ANN STREET
ST. MARYS, ONTARIO

PRINT DATE:	JAN. 27, 2020
REVISION:	PRICING
DRAWN BY:	T.L.P.
SCALE:	3/32" = 1'-0"
PROJECT No.:	18-303

MAIN FLOOR PLAN

A1

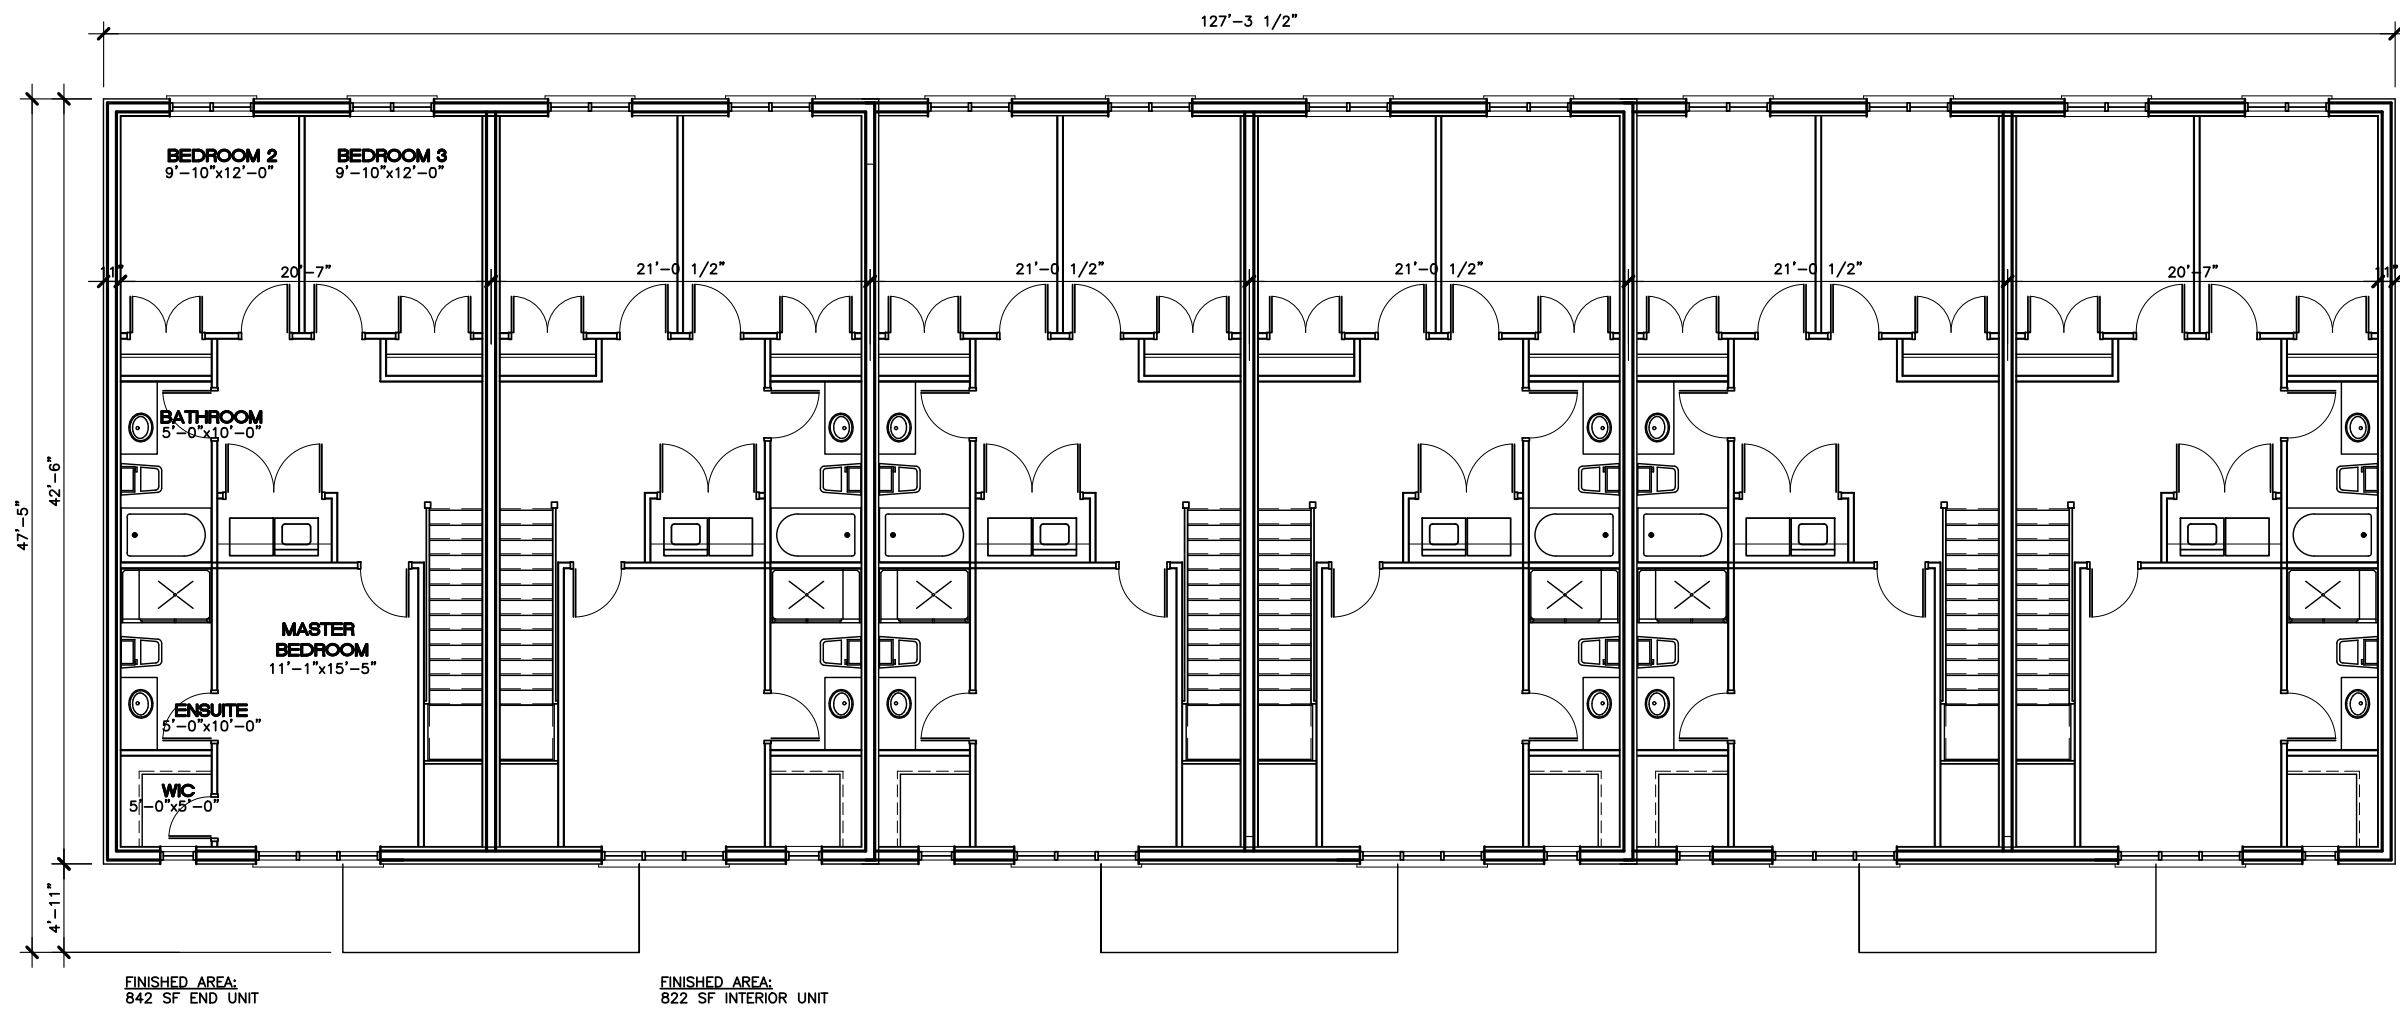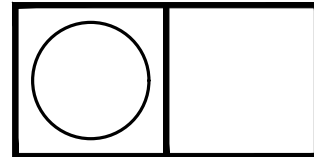

MtH
CONTRACTING +
CONSULTING LTD.

I TARA PORTER HAVE REVIEWED
AND TAKEN RESPONSIBILITY FOR
THE DESIGN ACTIVITIES. I AM
QUALIFIED, AND AM REGISTERED IN
THE APPROPRIATE CATEGORIES.

TARA PORTER
BCIN: 24454 BCIN: 41875

HEYBOLT ONTARIO LTD.

**TOWNHOUSE
COMPLEX**

ANN STREET
ST. MARYS, ONTARIO

PRINT DATE:	JAN. 27, 2020
REVISION:	PRICING
DRAWN BY:	T.L.P.
SCALE:	3/32"= 1'-0"
PROJECT No.:	18-303

SECOND FLOOR PLAN

A2