


gb

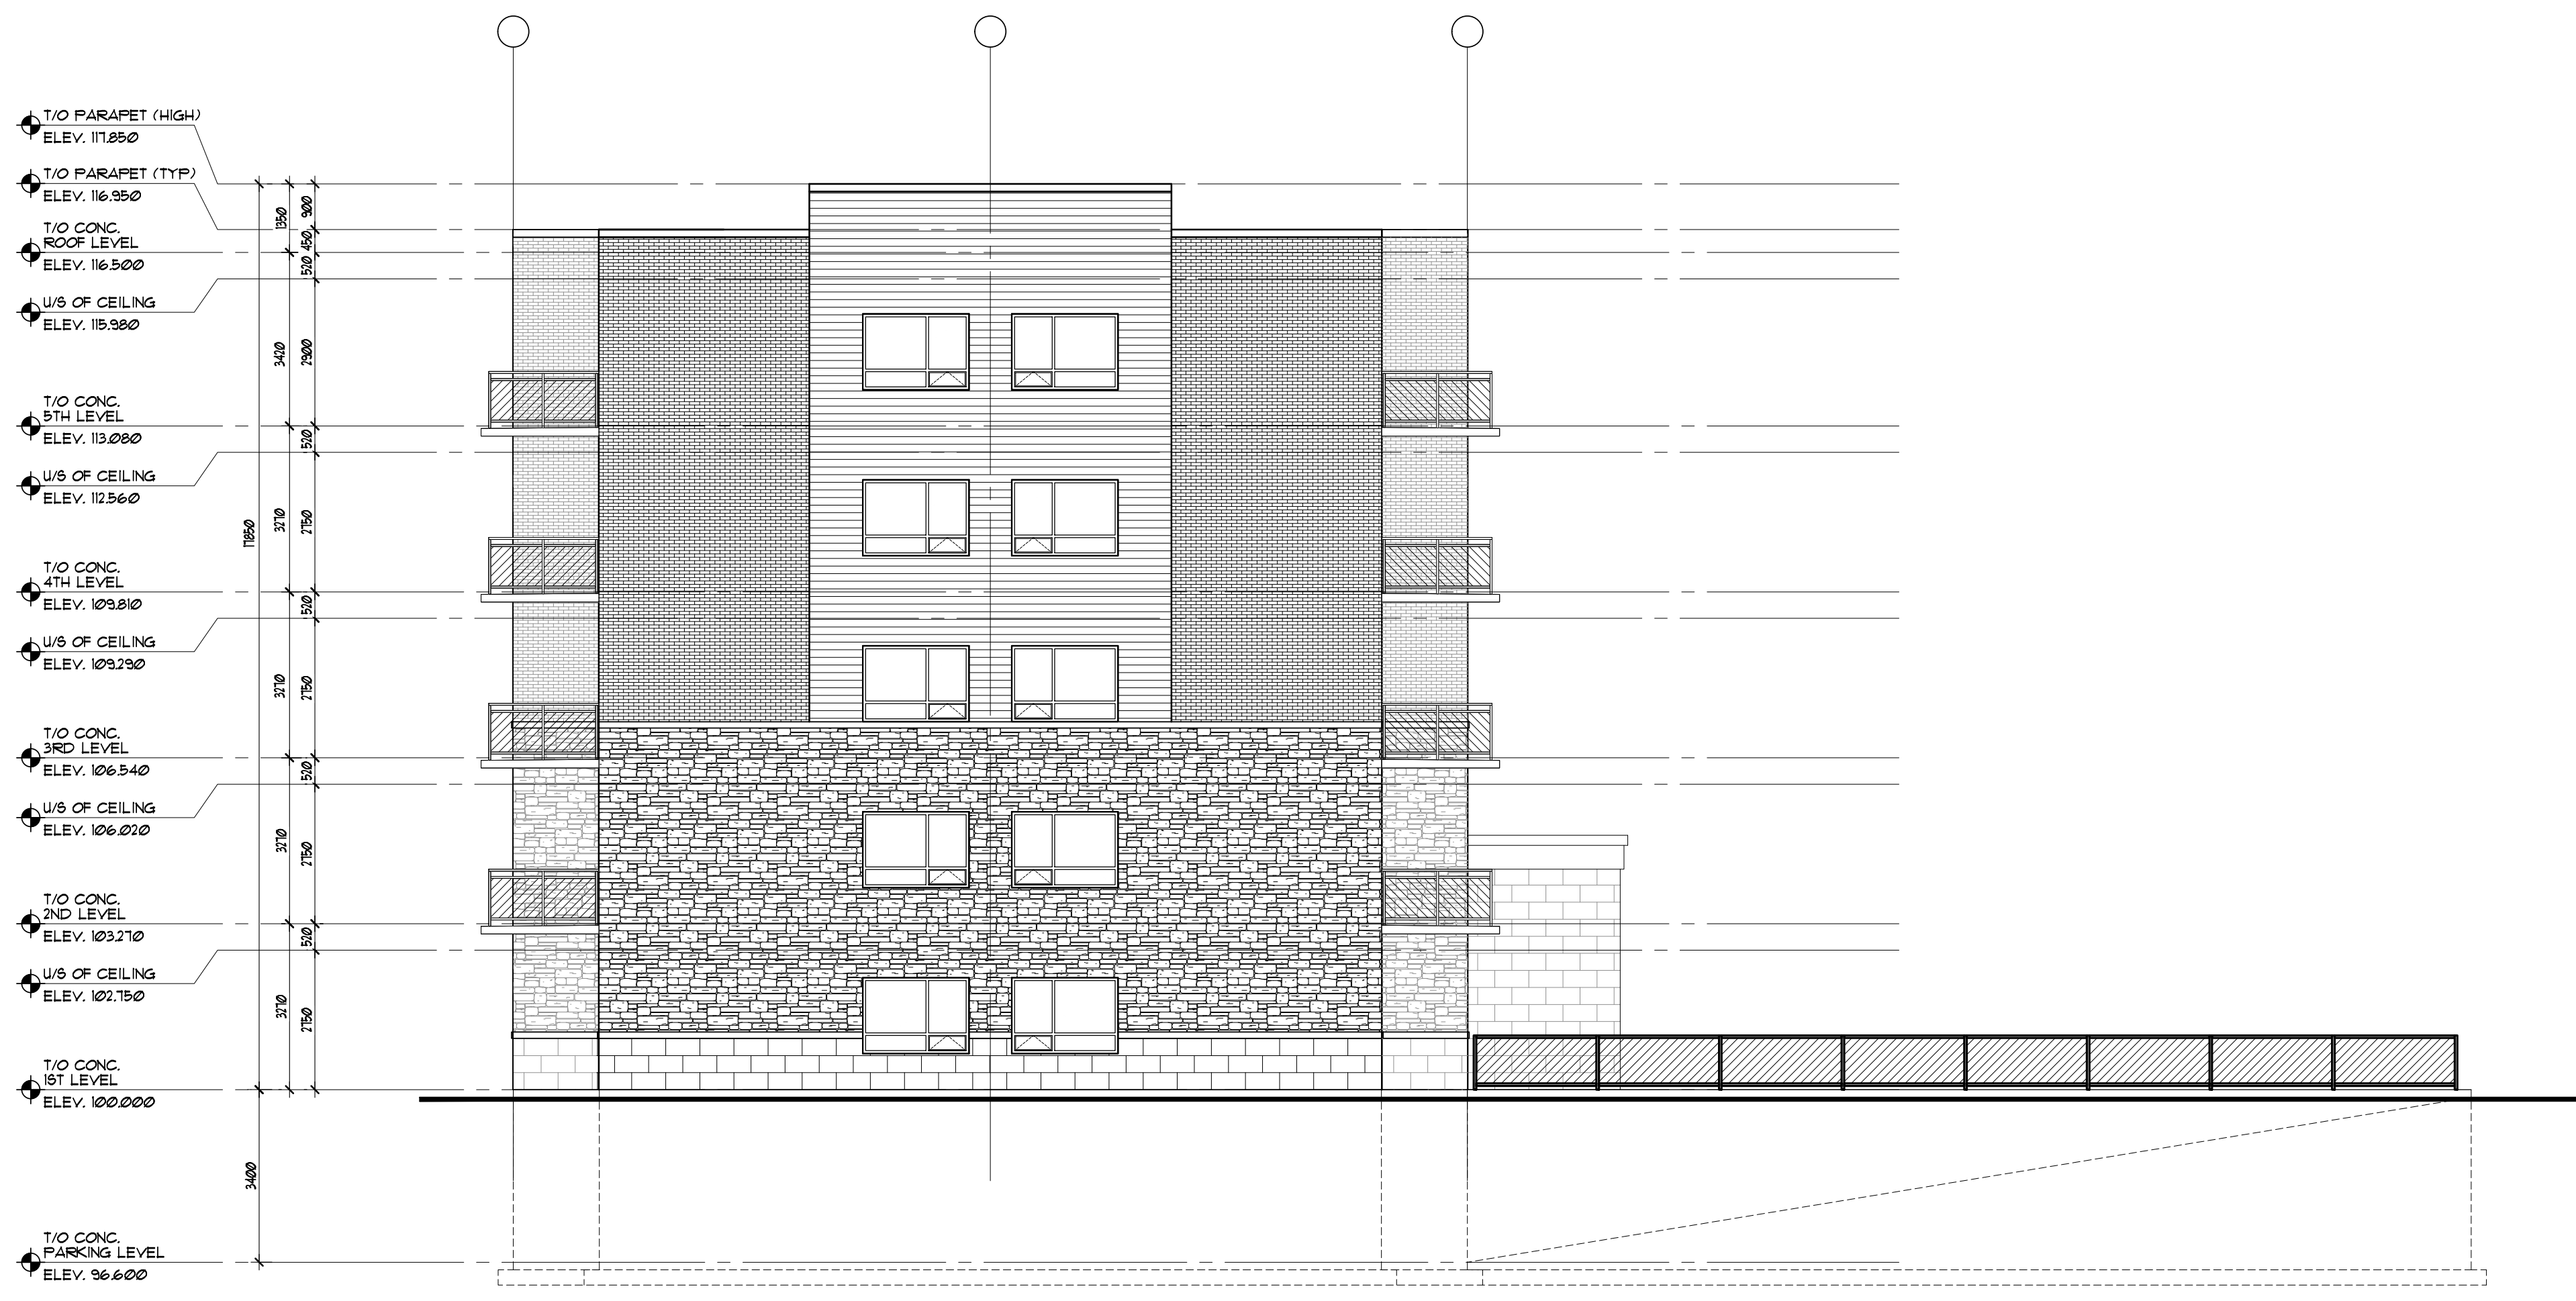


SOUTH ELEVATION (FACING GLASS STREET)




EAST ELEVATION

DO NOT SCALE DRAWINGS. DRAWINGS MUST BE READ IN CONJUNCTION WITH WRITTEN SPECIFICATIONS. ALL WORK SHALL BE CARRIED OUT ACCORDING TO LATEST VERSIONS OF THE ONTARIO BUILDING CODE, OTHER APPLICABLE CODES, AND ALL AUTHORITIES HAVING JURISDICTION. CHECK AND VERIFY ALL DIMENSIONS AND REPORT ALL DISCREPANCIES OR AMBIGUITIES TO THE ARCHITECT PRIOR TO ISSUANCE OF CONTRACT.

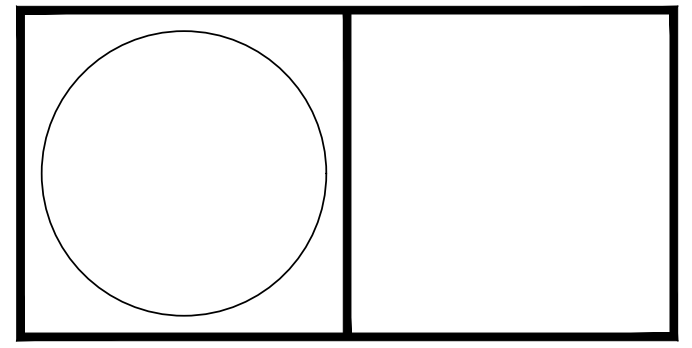

gb architect inc.
 430 ONTARIO STREET
 STRATFORD, ONTARIO, N5A 3J2
 PHONE (519) 272 0073 FAX (519) 272 1433

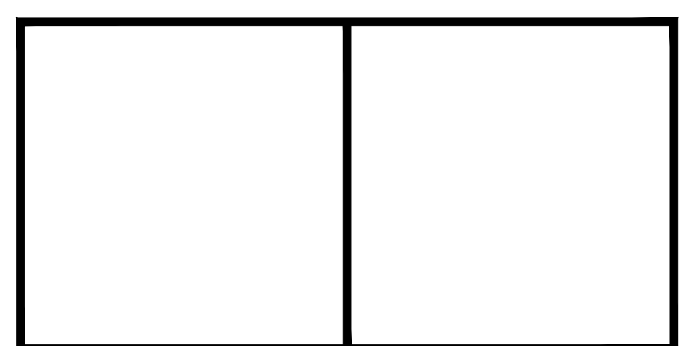

"Guy R. Bellehumeur, B. Arch., OAA, MRAIC, Principal Architect of GB ARCHITECT INC. is the designer for this project with respect to all architectural work identified on this drawing sheet. The Ontario Association of Architects has assigned Guy R. Bellehumeur & GB ARCHITECT INC. BCDN 4217 as per requirements of the Ministry of Municipal Affairs & Housing Bill 124."

The Architect above has exercised responsible control with respect to design activities. The Architect's seal number is their BCDN number.

No.	DATE	REVISION

RESIDENTIAL MIXED USE DEVELOPMENT	
665 JAMES STREET, NORTH ST. MARYS, ONTARIO	
PRINT DATE:	November 26, 2019
DATE:	November 26, 2019
DRAWN BY:	---
CHECKED BY:	G.R.B.
SCALE:	1:100
PROJECT No.:	1947

SOUTH AND EAST ELEVATIONS

A3.1

gb

gb




NORTH ELEVATION (FACING PARKING LOT)




WEST ELEVATION (FACING JAMES STREET)

DO NOT SCALE DRAWINGS. DRAWINGS MUST BE READ IN CONJUNCTION WITH WRITTEN SPECIFICATIONS. ALL WORK SHALL BE CARRIED OUT ACCORDING TO LATEST VERSIONS OF THE ONTARIO BUILDING CODE, OTHER APPLICABLE CODES, AND ALL AUTHORITIES HAVING JURISDICTION. CHECK AND VERIFY ALL DIMENSIONS AND REPORT ALL DISCREPANCIES OR AMBIGUITIES TO THE ARCHITECT PRIOR TO ISSUANCE OF CONTRACT.

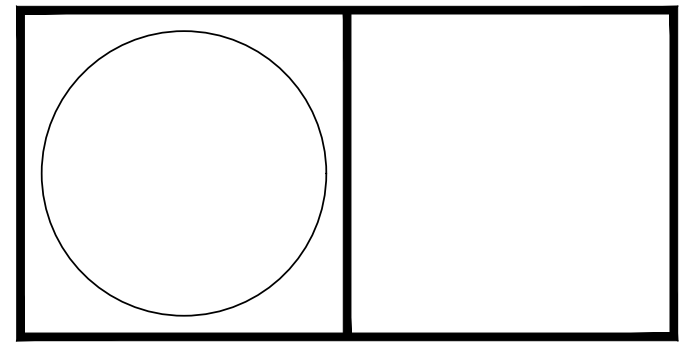

gb architect inc.
 430 ONTARIO STREET
 STRATFORD, ONTARIO, N5A 3J2
 PHONE (519) 272-0073 FAX (519) 272-1433

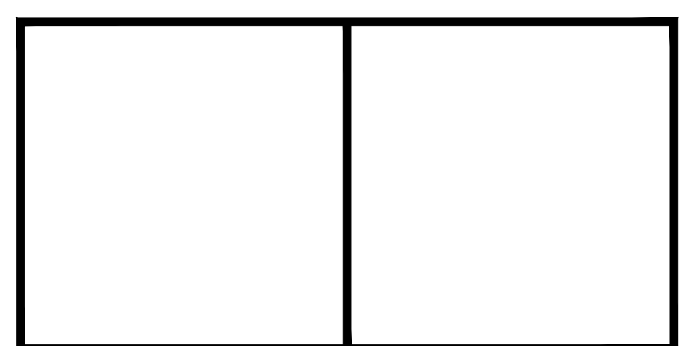

"Guy R. Bellehumeur, B. Arch., OAA, MRAIC, Principal Architect of GB ARCHITECT INC. is the designer for this project with respect to all architectural work identified on this drawing sheet. The Ontario Association of Architects has assigned Guy R. Bellehumeur & GB ARCHITECT INC. BCDN 4217 as per requirements of the Ministry of Municipal Affairs & Housing Bill 124."

The Architect above has exercised responsible control with respect to design activities. The Architect's seal number is their BCDN number.

No.	DATE	REVISION

RESIDENTIAL MIXED USE DEVELOPMENT	
665 JAMES STREET, NORTH ST. MARYS, ONTARIO	
PRINT DATE:	November 26, 2019
DATE:	November 26, 2019
DRAWN BY:	---
CHECKED BY:	G.R.B.
SCALE:	1:100
PROJECT No.:	1947

NORTH AND WEST ELEVATIONS

A3.2

gb