
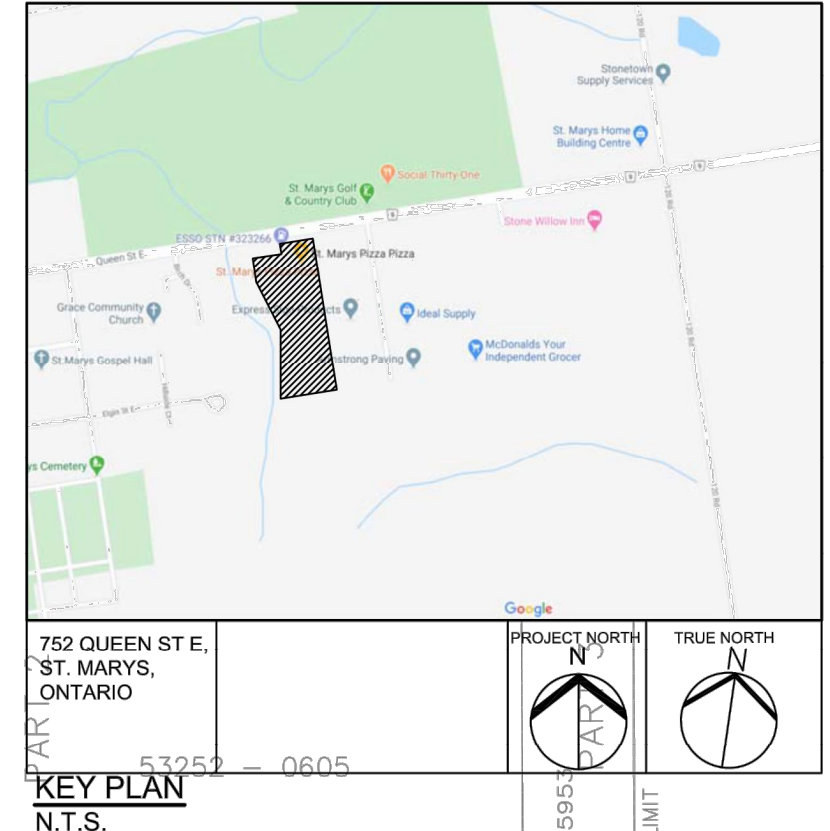


PLANT LIST

QTY	BOTANICAL NAME	COMMON NAME	SIZE	REMARKS
DECIDUOUS TREES				
5	<i>Populus tremuloides</i>	Trembling Aspen	50mm	WB
3	<i>Quercus bicolor</i>	Swamp White Oak	50mm	WB
3	<i>Quercus palustris</i>	Pin Oak	50mm	WB
CONIFEROUS TREES				
20	<i>Thuja occidentalis</i>	Eastern White Cedar	200cm	WB
DECIDUOUS SHRUBS				
6	<i>Salix nigra</i>	Black Willow	100cm	3 gal

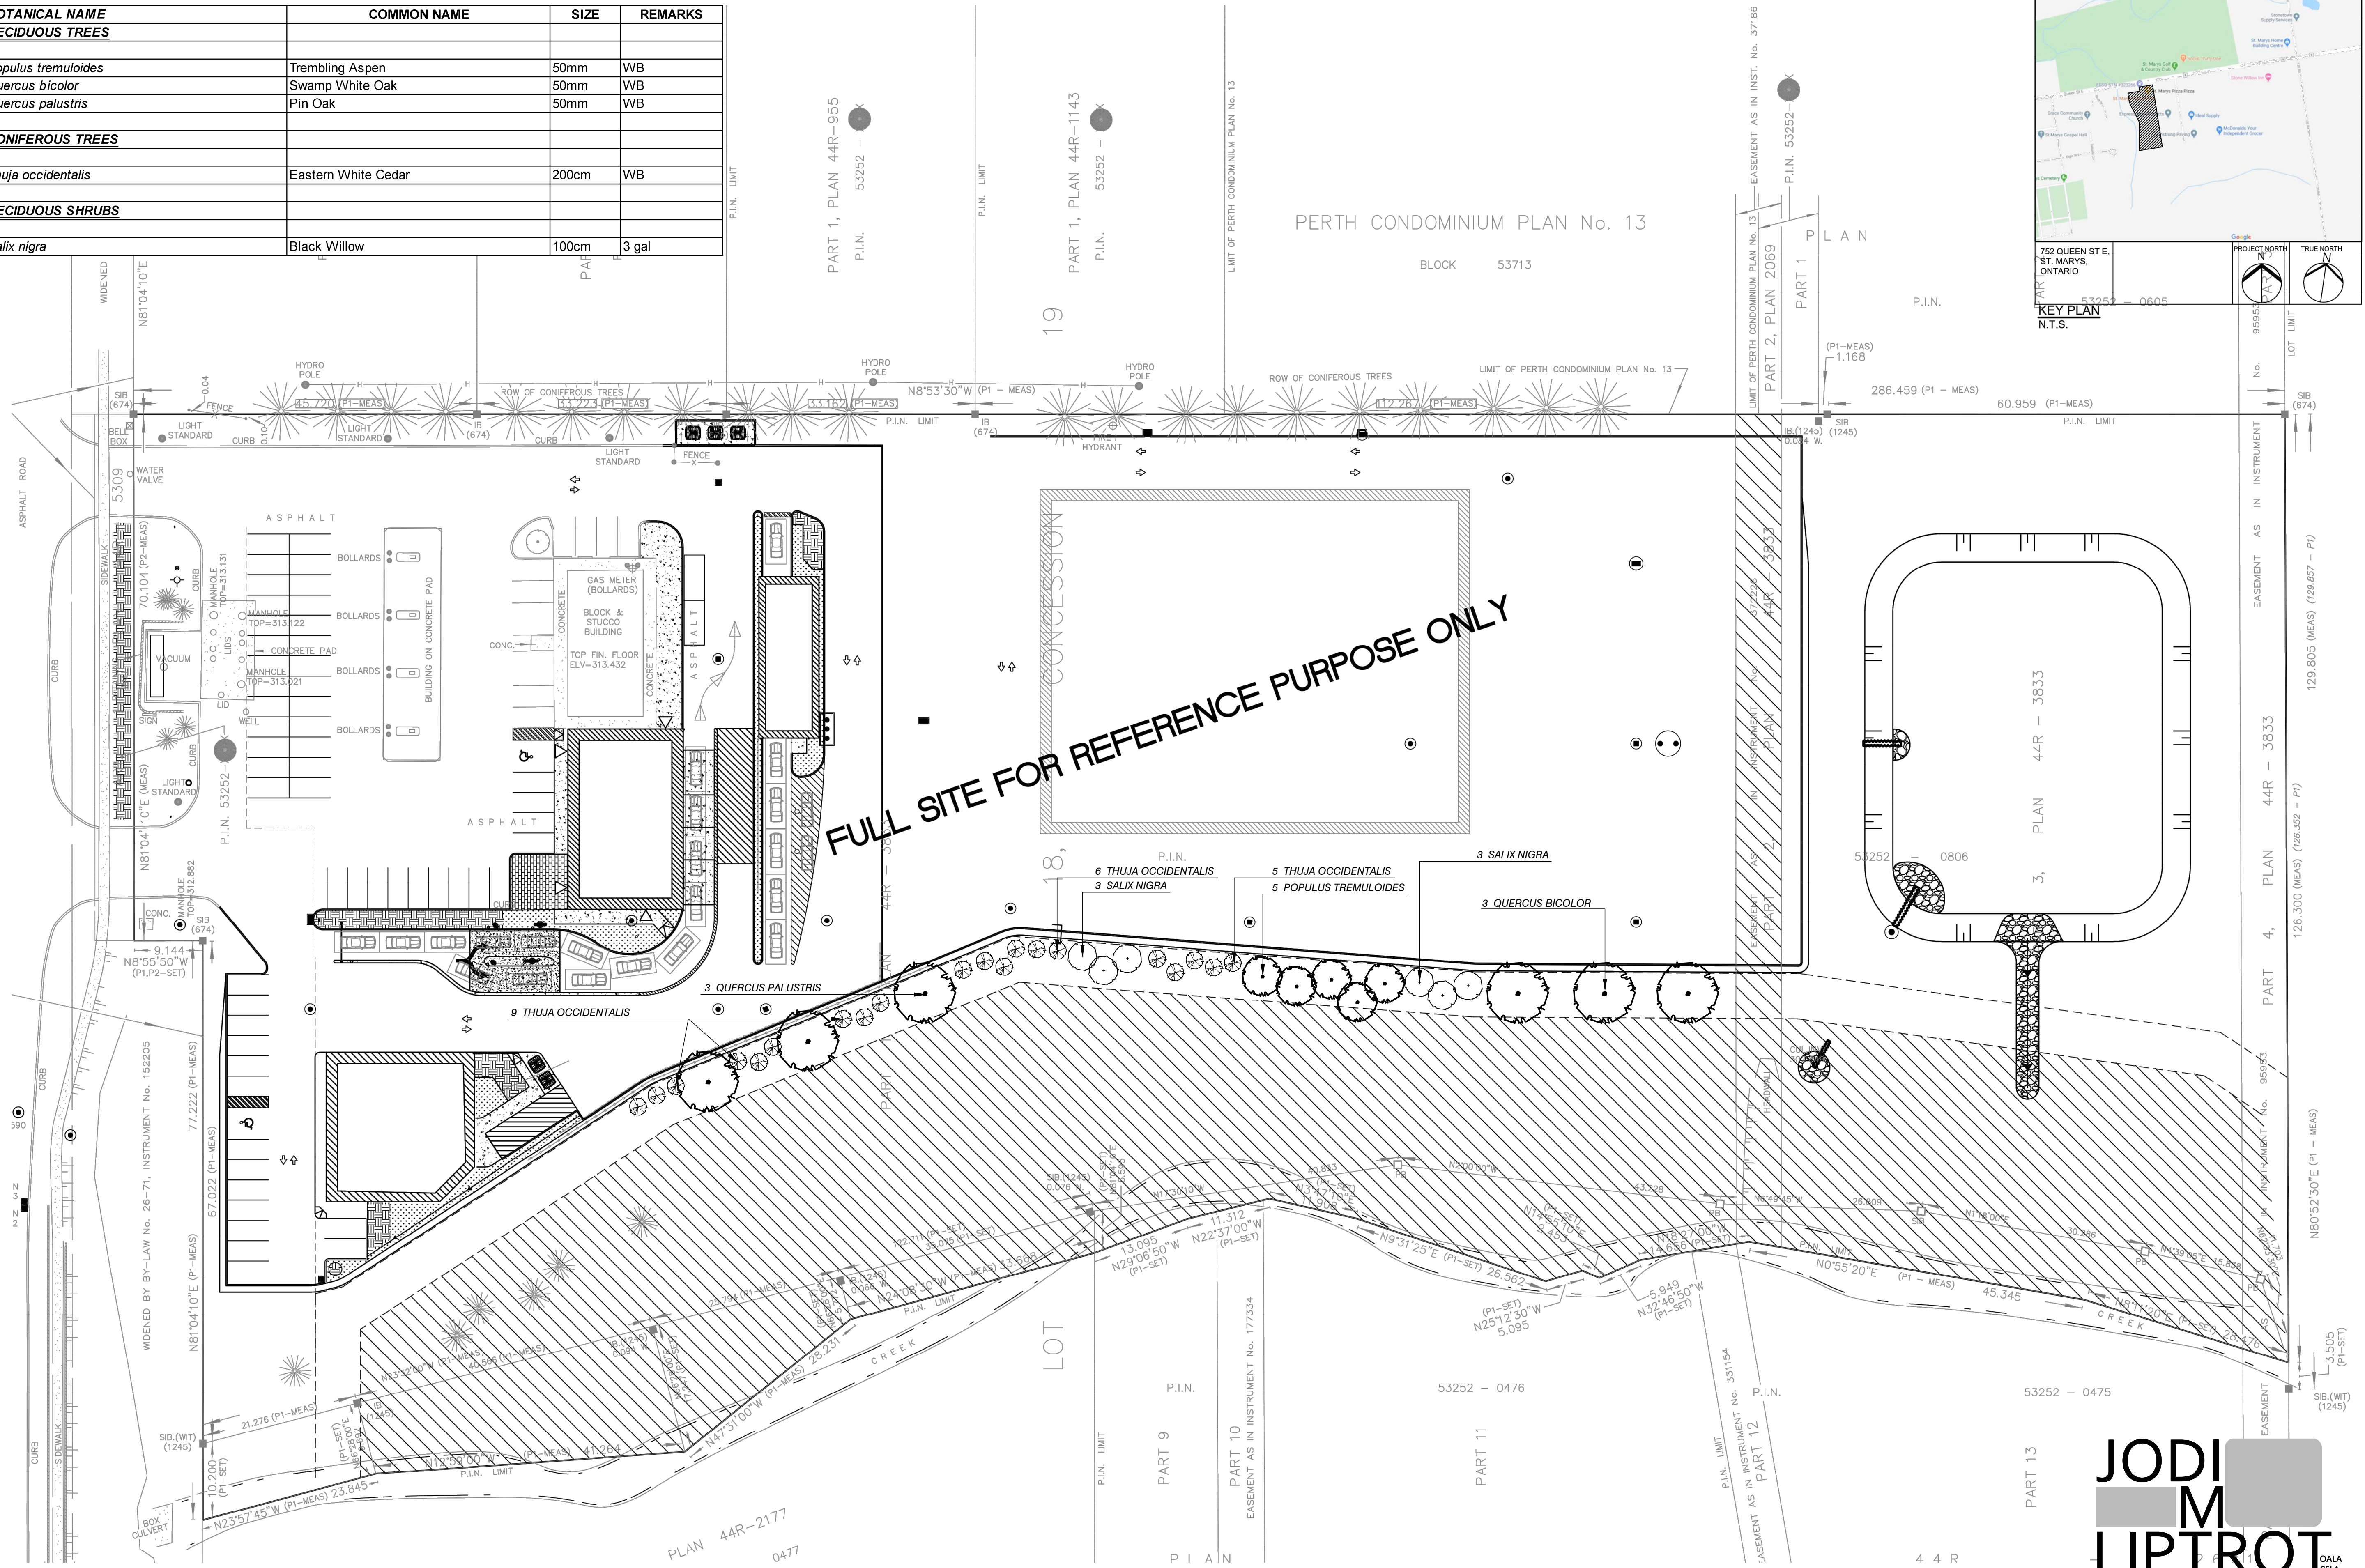

Drawn By: JSF	Date: 2020/01/21
Reviewed By: SDU	Date:
DWG Scale: N/A	
SPO2	

DRAFT REPLANTING STRATEGY



SITE PLAN
FULL SITE
 752 QUEEN ST. E
 TOWN OF ST. MARYS, N4X 1G2

REV	Date	Description	APRVD
01	01-21-20	ISSUED FOR PRE-CONSULT AND COMMENTS	
02	07-08-20	ISSUED FOR SPA SUBMISSION #1	

JODI M LIPTROT
 LANDSCAPE ARCHITECT
 105 WELLINGTON STREET SOUTH, ST. MARYS, ON
 905-730-8848 • jodimliprot@gmail.com • www.jodimliprot-landscapes.ca