



BLDG TYPE "A"  
EXTERIOR NORTH ELEVATION

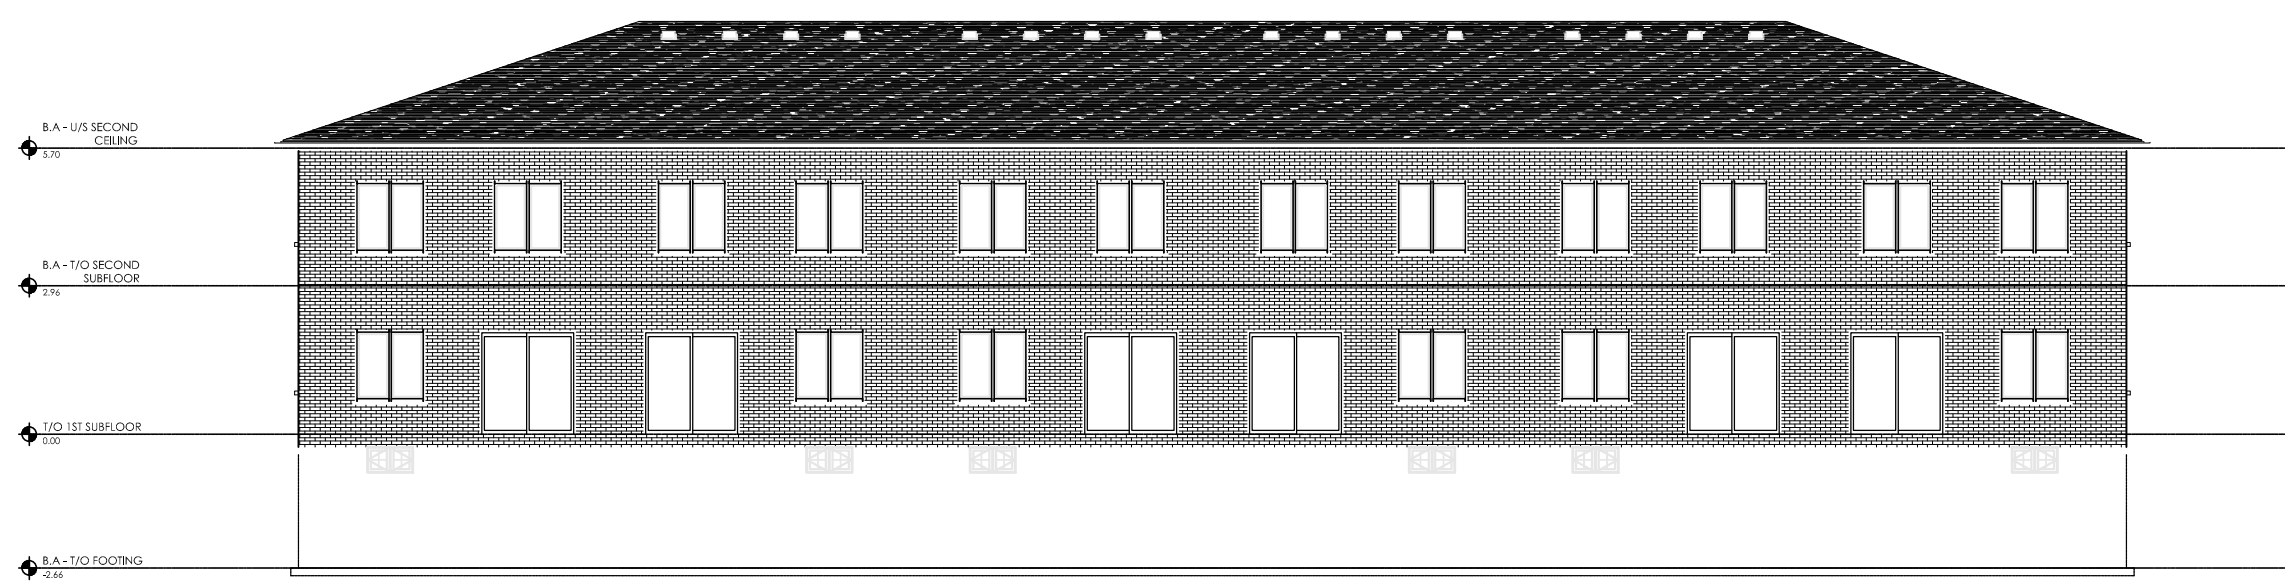


BLDG TYPE "A"  
EXTERIOR SOUTH ELEVATION



BLDG TYPE "A"  
EXTERIOR EAST ELEVATION

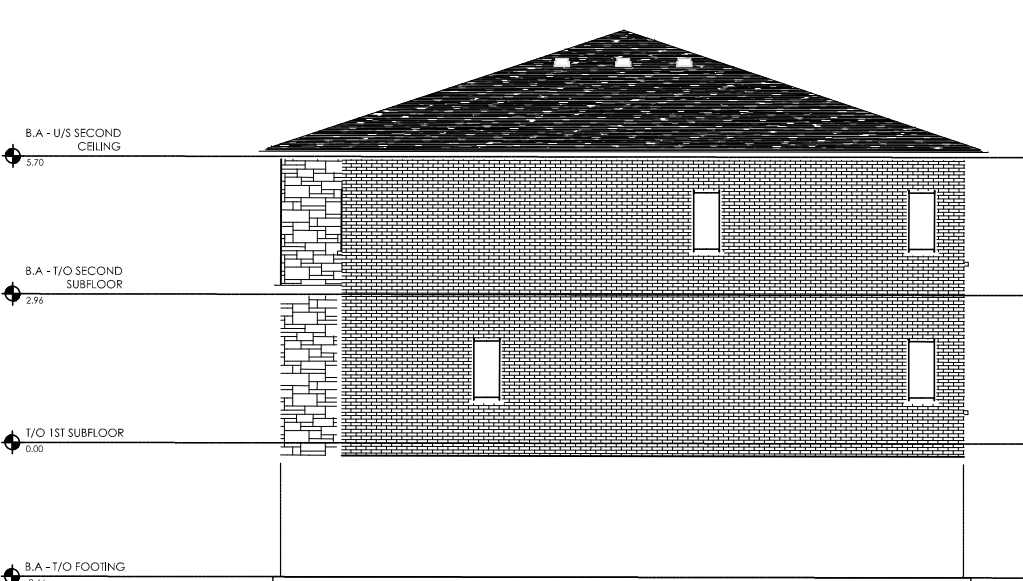

BLDG TYPE "A"  
EXTERIOR WEST ELEVATION

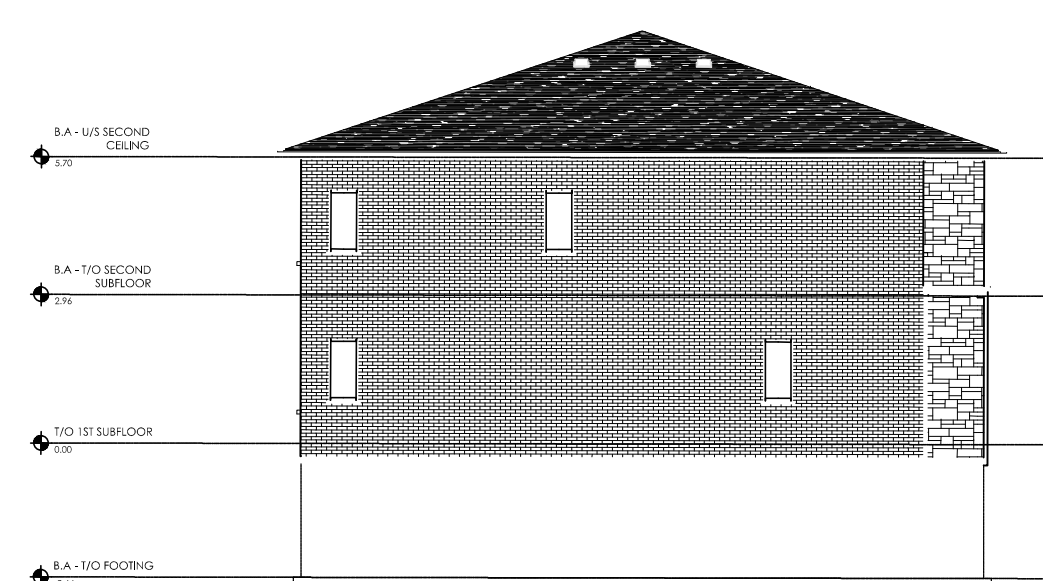


BLDG TYPE "B"  
EXTERIOR WEST ELEVATION




BLDG TYPE "B"  
EXTERIOR EAST ELEVATION




BLDG TYPE "B"  
EXTERIOR NORTH ELEVATION

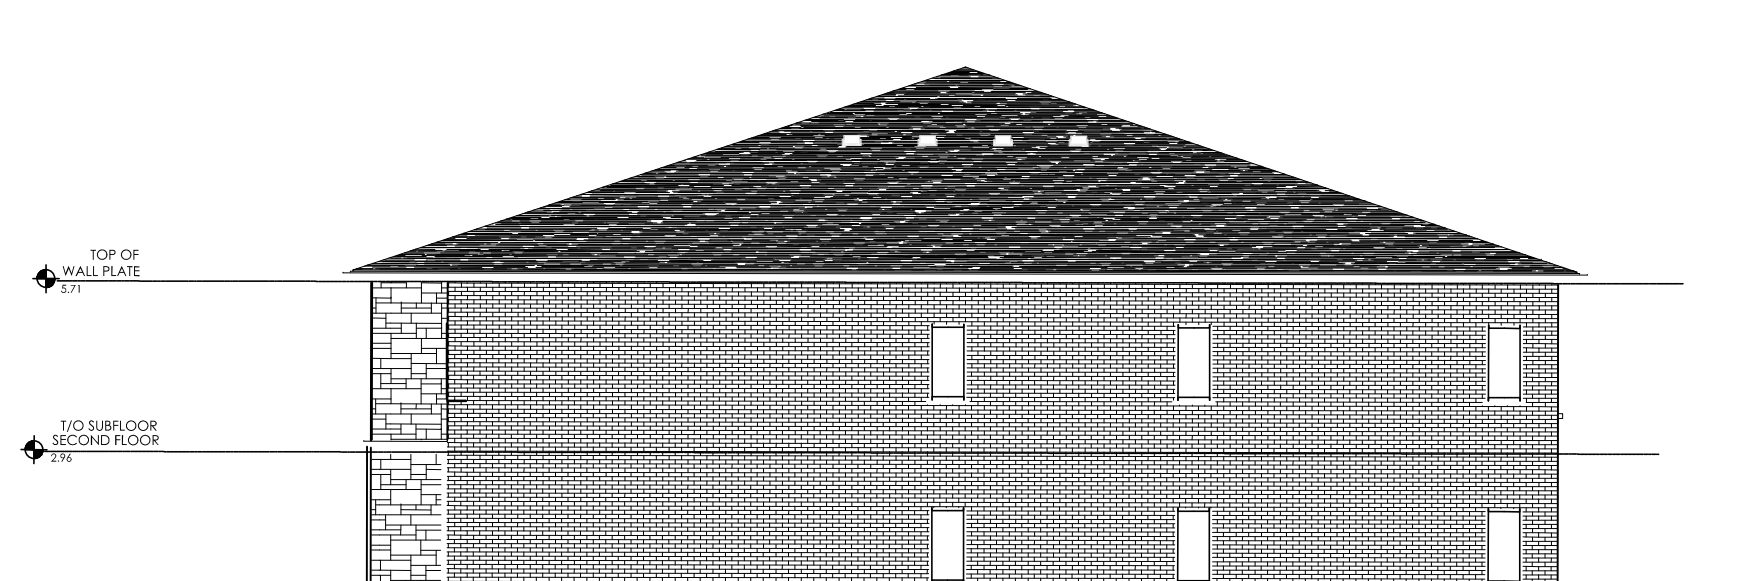


BLDG TYPE "A"  
MAIN FLOOR

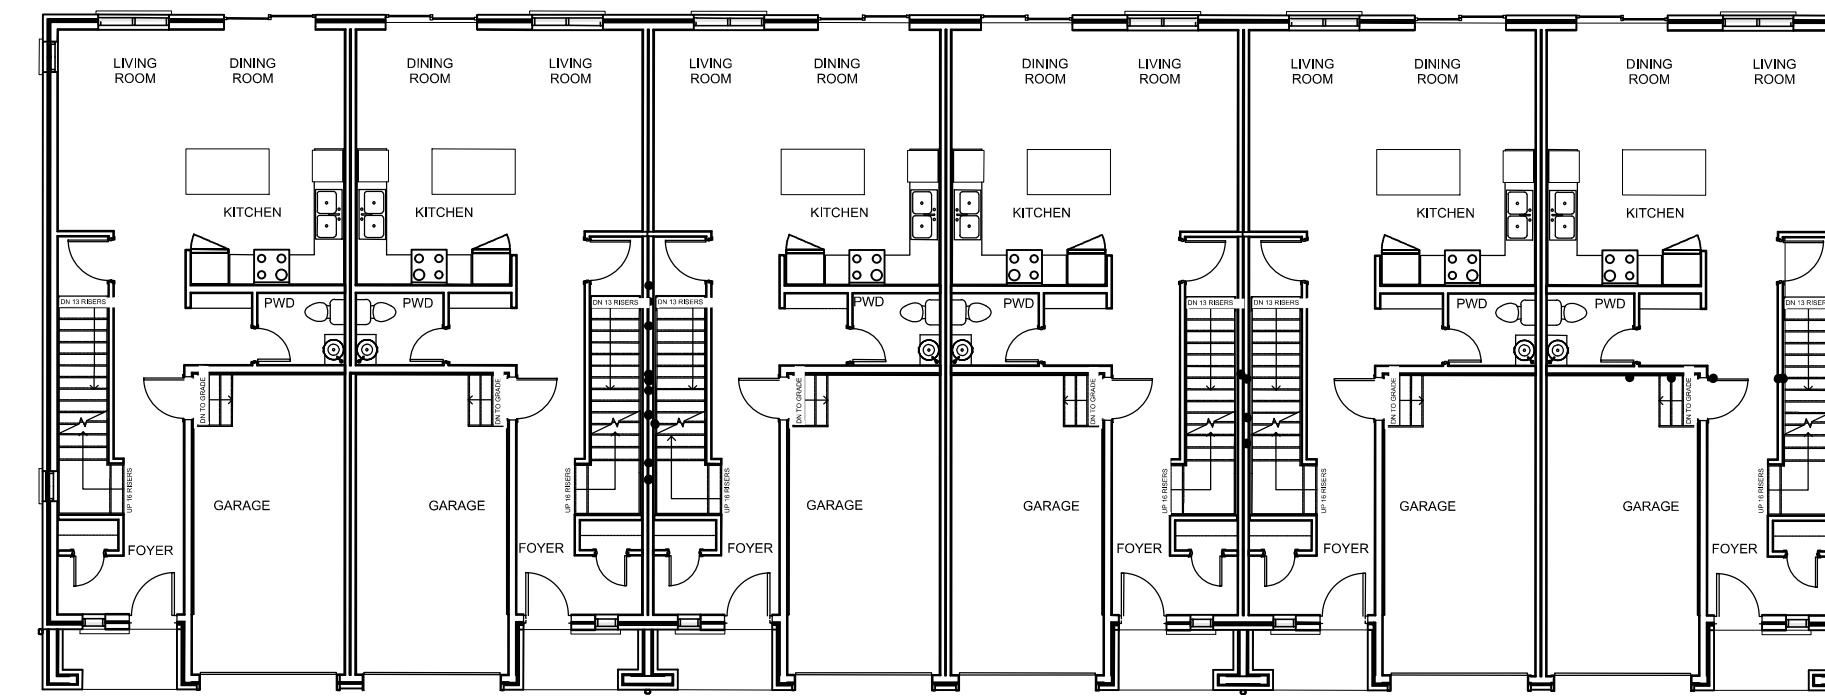


BLDG TYPE "A"  
SECOND FLOOR

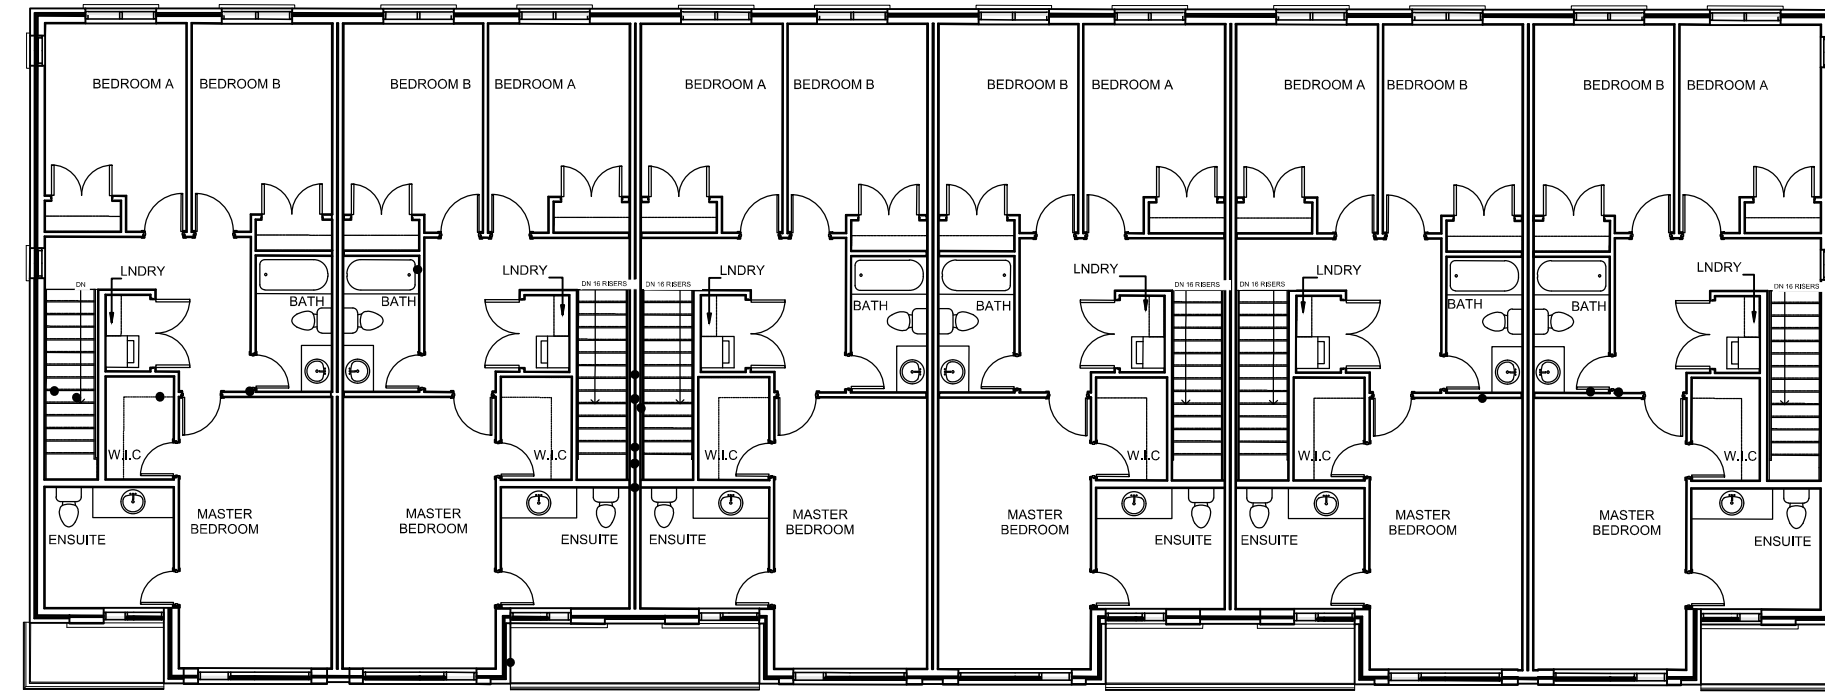


BLDG TYPE "B"  
GROUND FLOOR

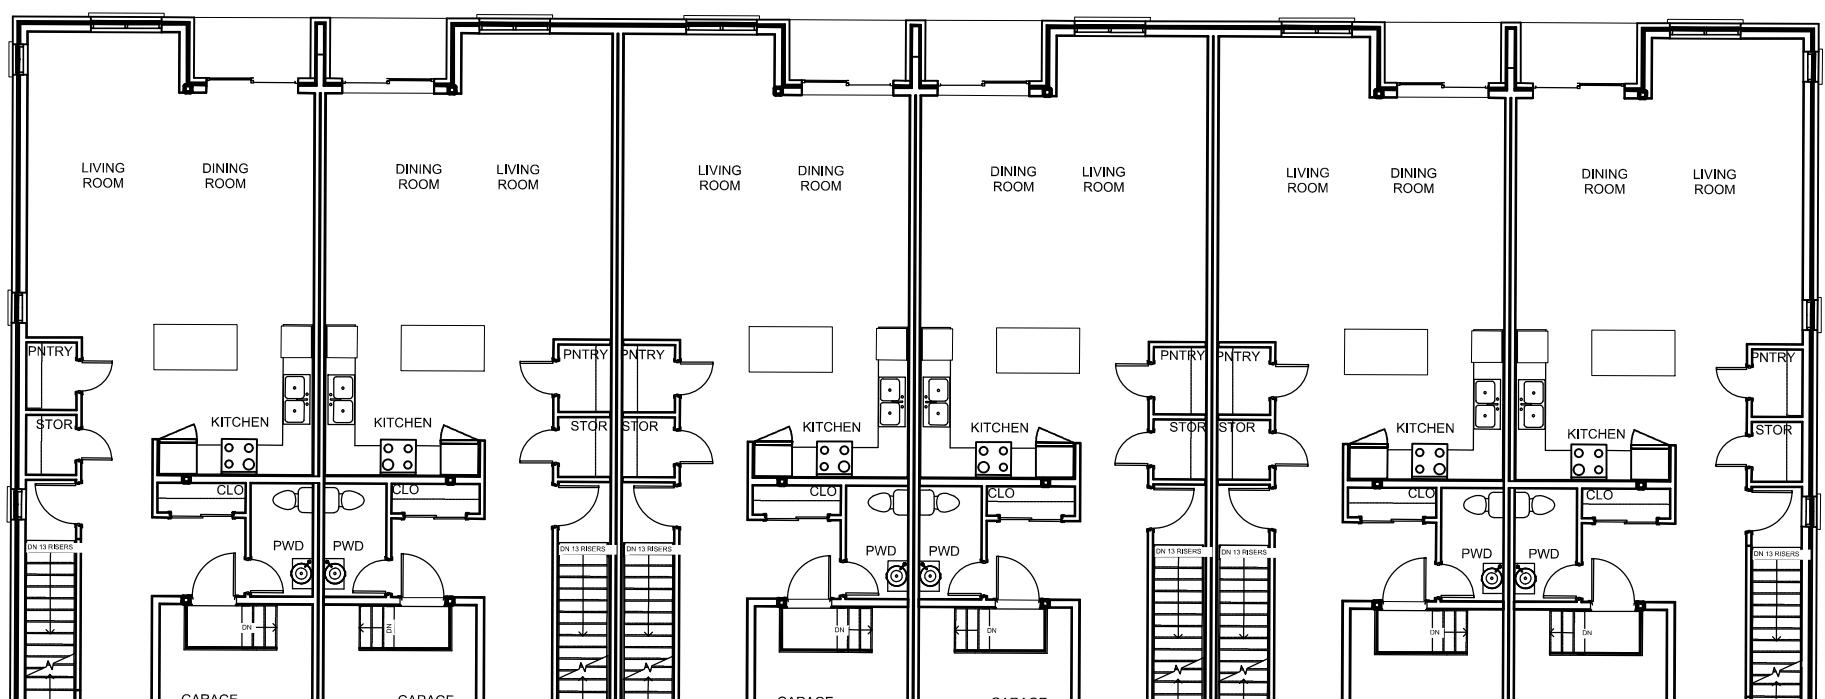



BLDG TYPE "B"  
SECOND FLOOR

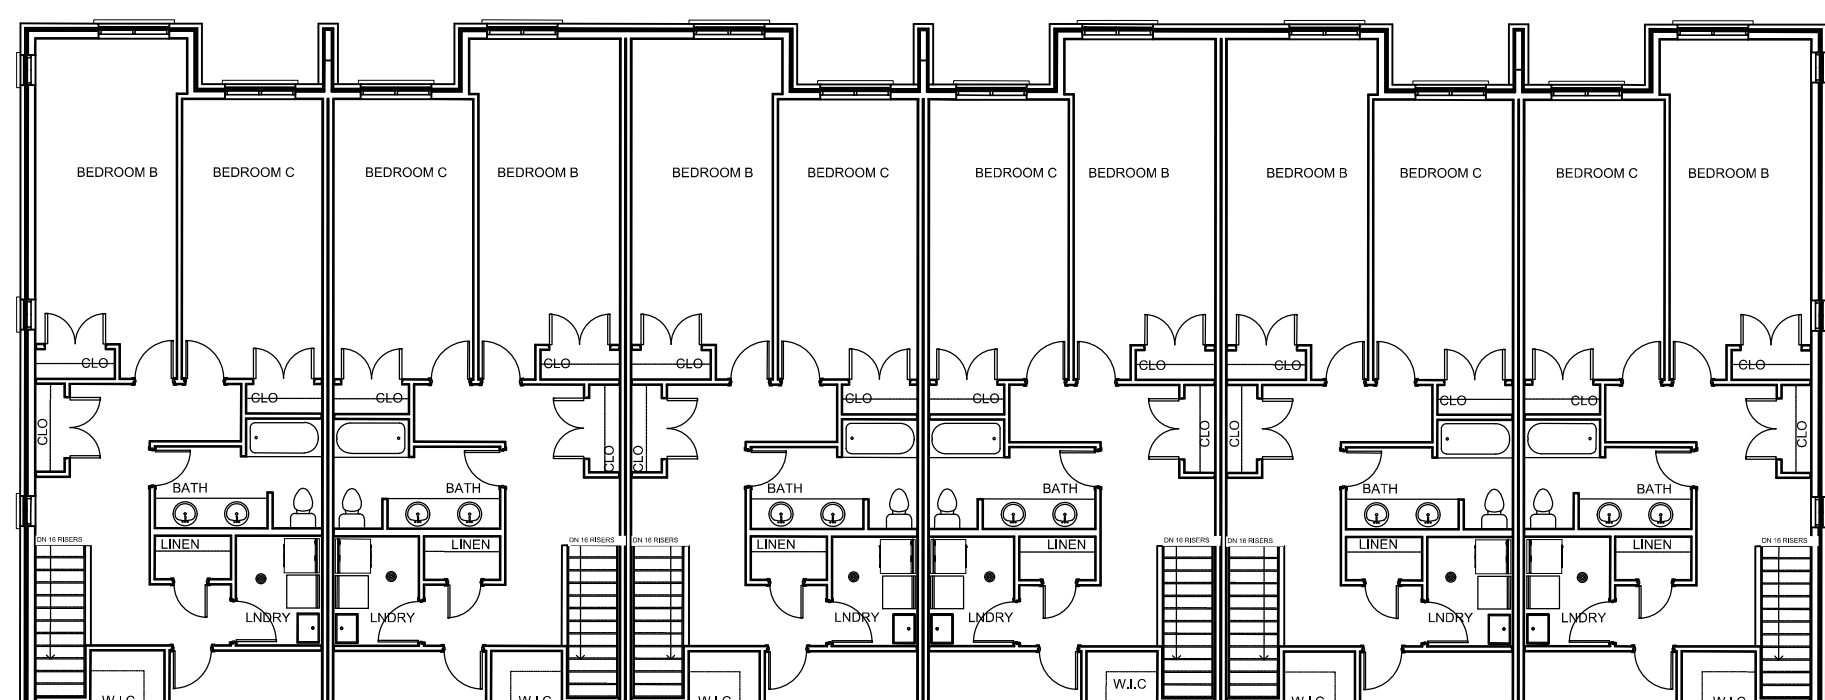

BLDG TYPE "B"  
EXTERIOR SOUTH ELEVATION

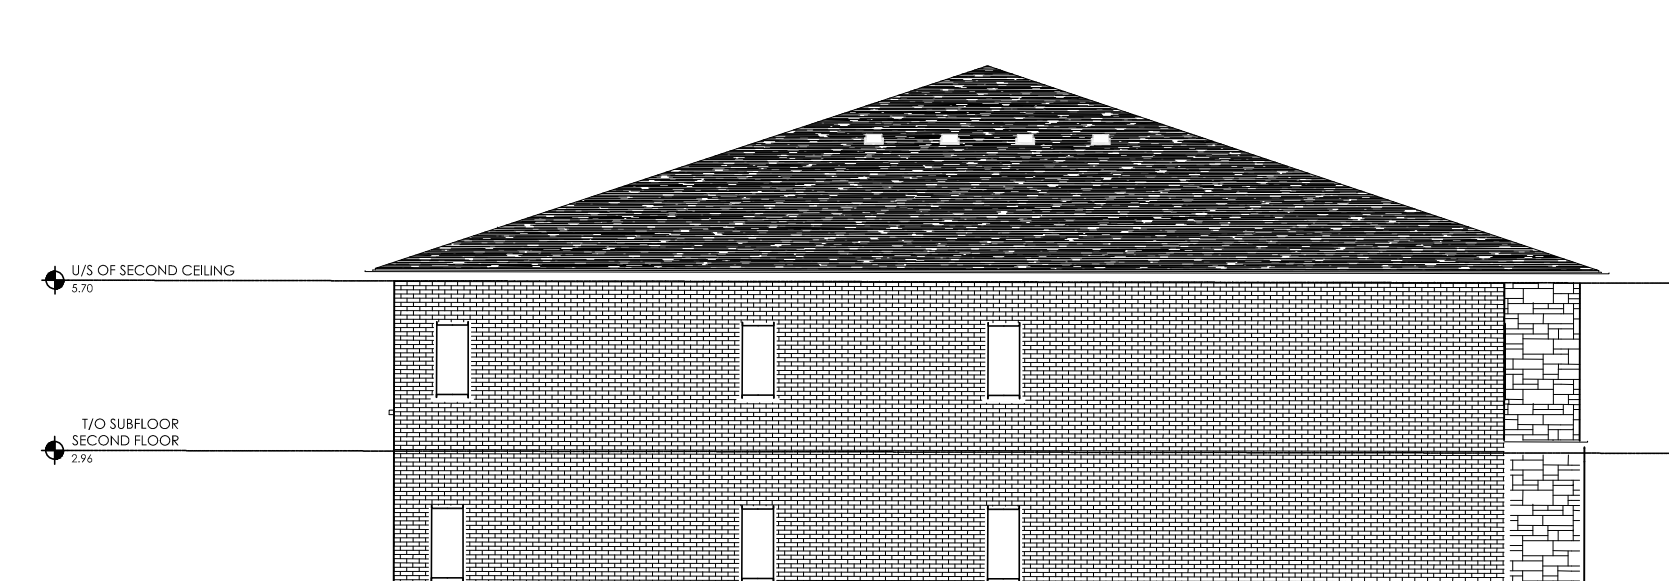

KEY PLAN (NOT TO SCALE)

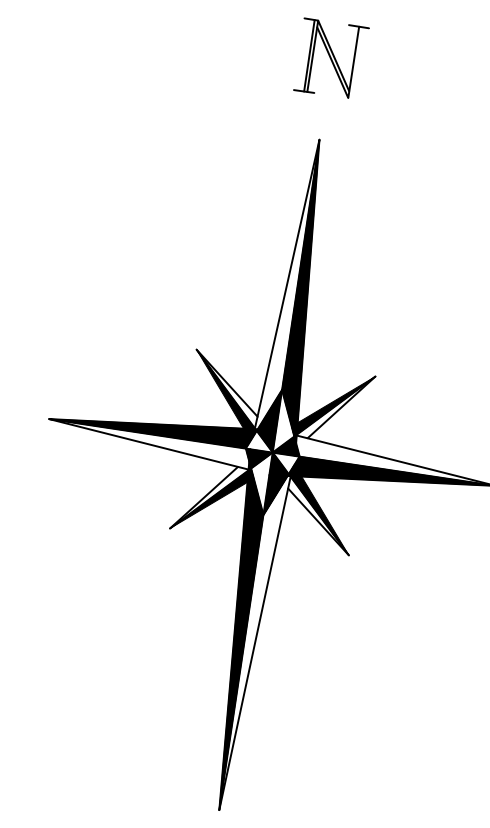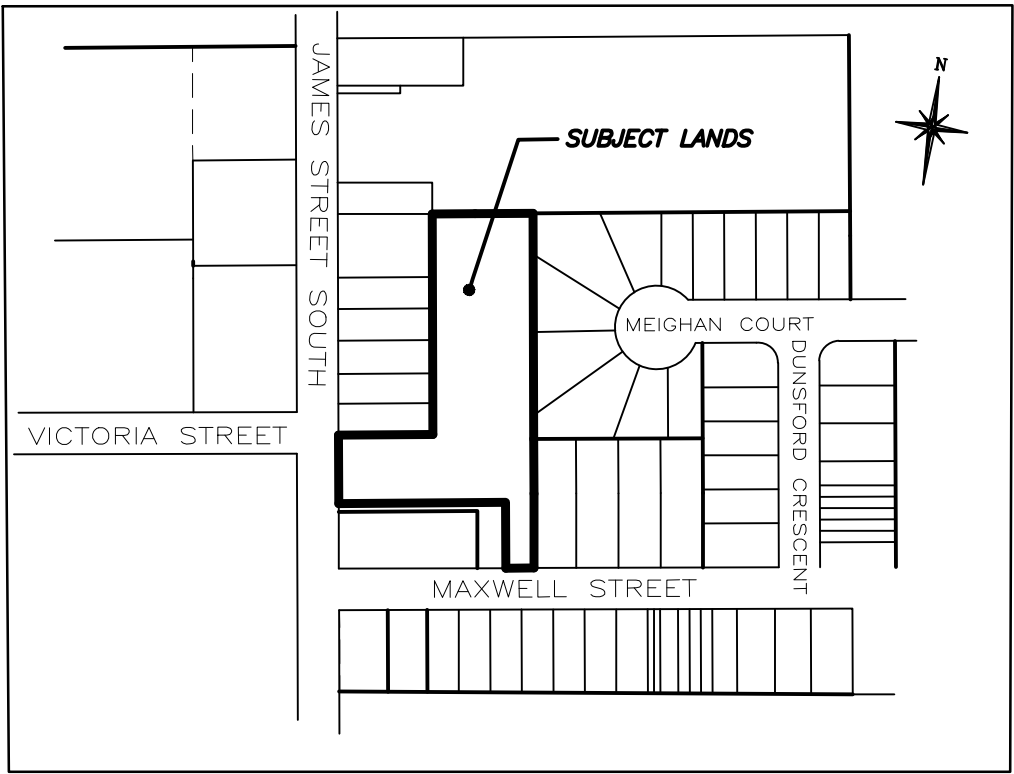

DRAFT PLAN OF CONDOMINIUM  
OF PART OF  
BLOCK D  
REGISTERED PLAN NO. 492  
AND PART OF  
LOT 20  
CONCESSION 18  
(GEOGRAPHIC TOWNSHIP OF BLANSHARD)  
TOWN OF ST. MARYS  
COUNTY OF PERTH


SCALE 1:300  
THE INTENDED PLOT SIZE OF THIS PLAN IS 609 mm IN WIDTH BY 914 mm IN HEIGHT WHEN PLOTTED AT A SCALE OF 1:300.  
MTE OLS LTD.  
ONTARIO LAND SURVEYORS

METRIC:  
DISTANCES AND COORDINATES SHOWN ON THIS PLAN ARE IN METRES  
AND CAN BE CONVERTED TO FEET BY DIVIDING BY 0.3048.

SCHEDULE OF LAND USE:  
SITE AREA = 8762.3 sqm.  
TOTAL NUMBER OF UNITS = 24  
PARKING UNITS = 0  
BARRETT FREE PARKING = 1  
VISITOR PARKING = 9  
DENSITY = 27.9 uphs

ADDITIONAL INFORMATION REQUIRED UNDER  
SECTION 51(17) OF THE PLANNING ACT:

D - PROPOSED USES: RESIDENTIAL  
E - ADJOINING USES: RESIDENTIAL  
H - WATER SUPPLY: MUNICIPAL  
I - SOILS: CLAY LOAM  
K - MUNICIPAL SERVICES: SANITARY, STORM AND WATER

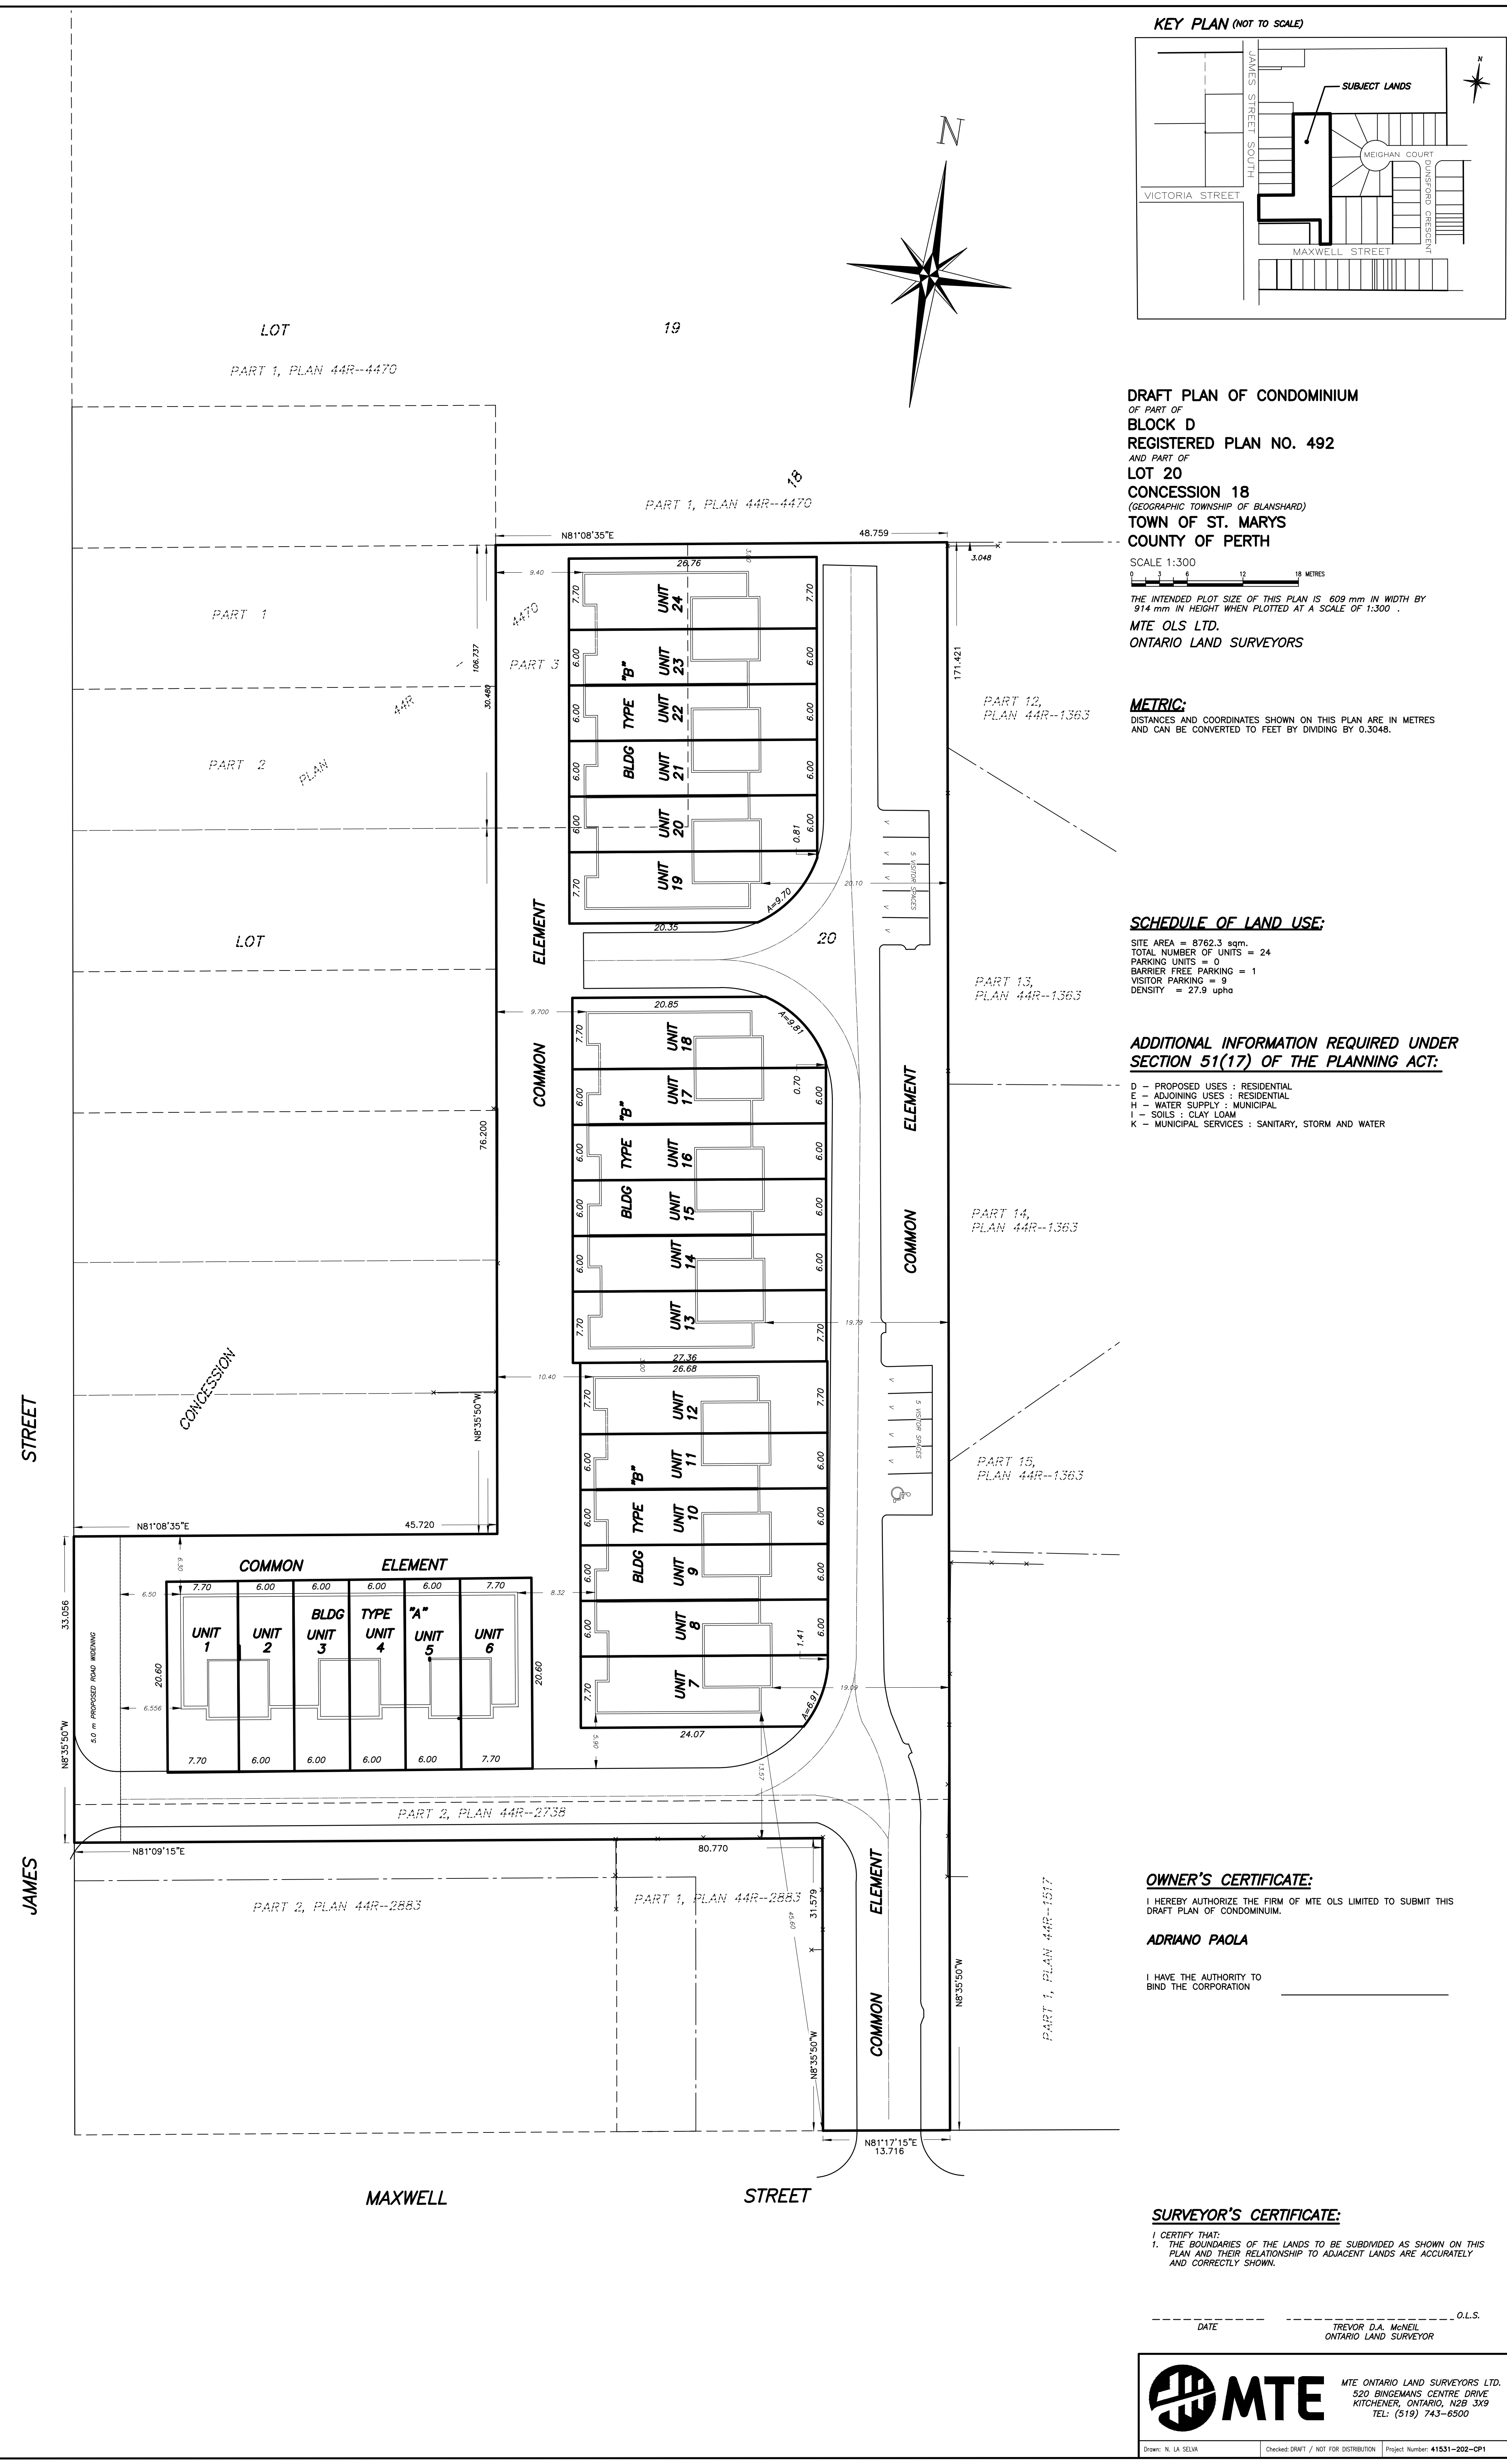

OWNER'S CERTIFICATE:

I HEREBY AUTHORIZE THE FIRM OF MTE OLS LIMITED TO SUBMIT THIS DRAFT PLAN OF CONDOMINIUM.

ADRIANO PAOLA

I HAVE THE AUTHORITY TO BIND THE CORPORATION

SURVEYOR'S CERTIFICATE:

I CERTIFY THAT:  
1. THE BOUNDARIES OF THE LANDS TO BE SUBDIVIDED AS SHOWN ON THIS PLAN AND THEIR RELATIONSHIP TO ADJACENT LANDS ARE ACCURATELY AND CORRECTLY SHOWN.

DATE \_\_\_\_\_ O.L.S.  
TREVOR D.A. MCNEIL  
ONTARIO LAND SURVEYOR

